


ISO A1 594mm x 841mm
Approved:
Checked:
Designer:
Project Management Initials:
2024/24/20
P:\PROJECTS\60625506\Drawing\Sketch\Sketch.dgn
Plot File by: PanT

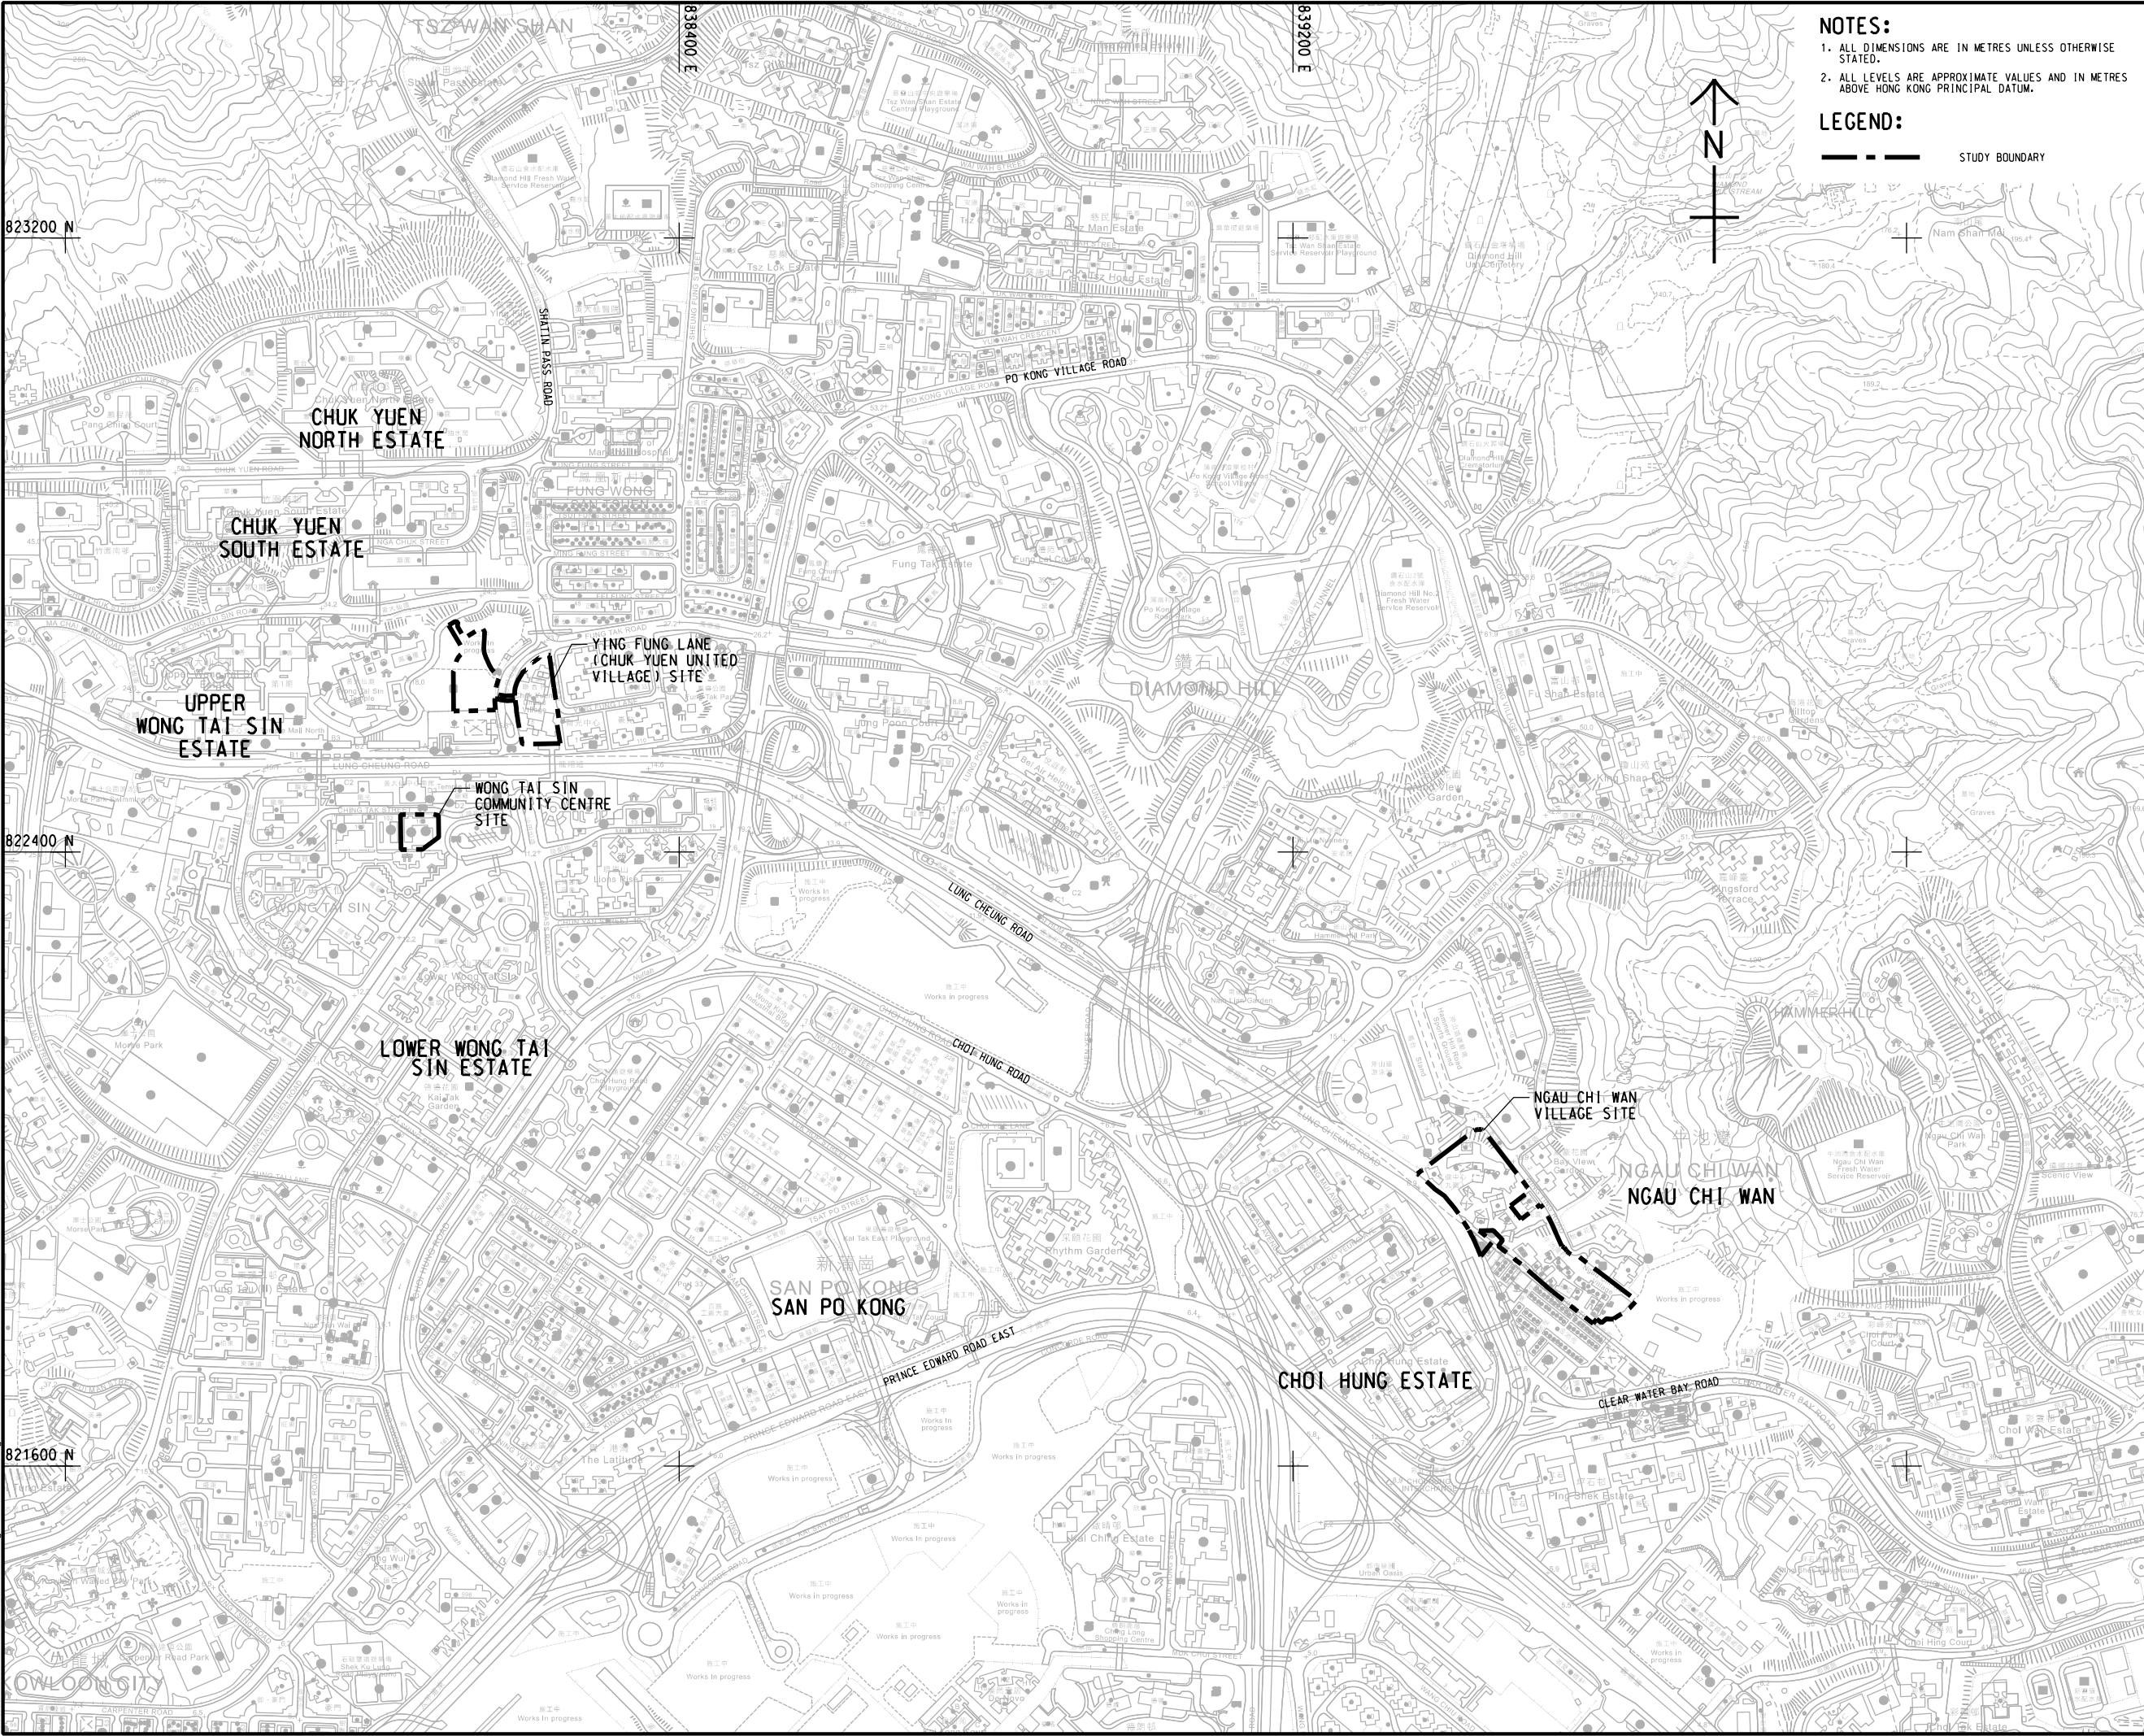

- NOTES:
1. ALL DIMENSIONS ARE IN METRES UNLESS OTHERWISE STATED.
 2. ALL LEVELS ARE APPROXIMATE VALUES AND IN METRES ABOVE HONG KONG PRINCIPAL DATUM.

LEGEND:

--- STUDY BOUNDARY

AECOM

PROJECT
SITE FORMATION AND
INFRASTRUCTURE WORKS
FOR PROPOSED PUBLIC
HOUSING DEVELOPMENTS
AT WONG TAI SIN -
FEASIBILITY STUDY

CLIENT
土木工程拓展署
Civil Engineering and
Development Department

CONSULTANT
AECOM Asia Company Ltd.
www.aecom.com

SUB-CONSULTANTS
分判工程顧問公司

ISSUE/REVISION			
設計			
I/R	DATE	DESCRIPTION	CHK.
修訂	日期	修改描述	校核

STATUS
校核

SCALE
比例
A3 1 : 8000

DIMENSION UNIT
DIMENSION UNIT
METRES

KEY PLAN
索引圖

PROJECT NO.
項目編號
60625506

AGREEMENT NO.
協議編號
CE 32/2019(CE)

SHEET TITLE
圖紙名稱
GENERAL LAYOUT PLAN

SHEET NUMBER
圖紙編號
60625506/TR14a/FIGURE 1.1

This drawing has been prepared for the use of AECOM's client. It may not be used, modified, reproduced or relied upon by third parties, except as agreed by AECOM or as required by law. AECOM accepts no responsibility, and denies any liability whatsoever, to any party that uses or relies on this drawing without AECOM's express written consent. Do not scale this document. All measurements must be obtained from the stated dimensions.