


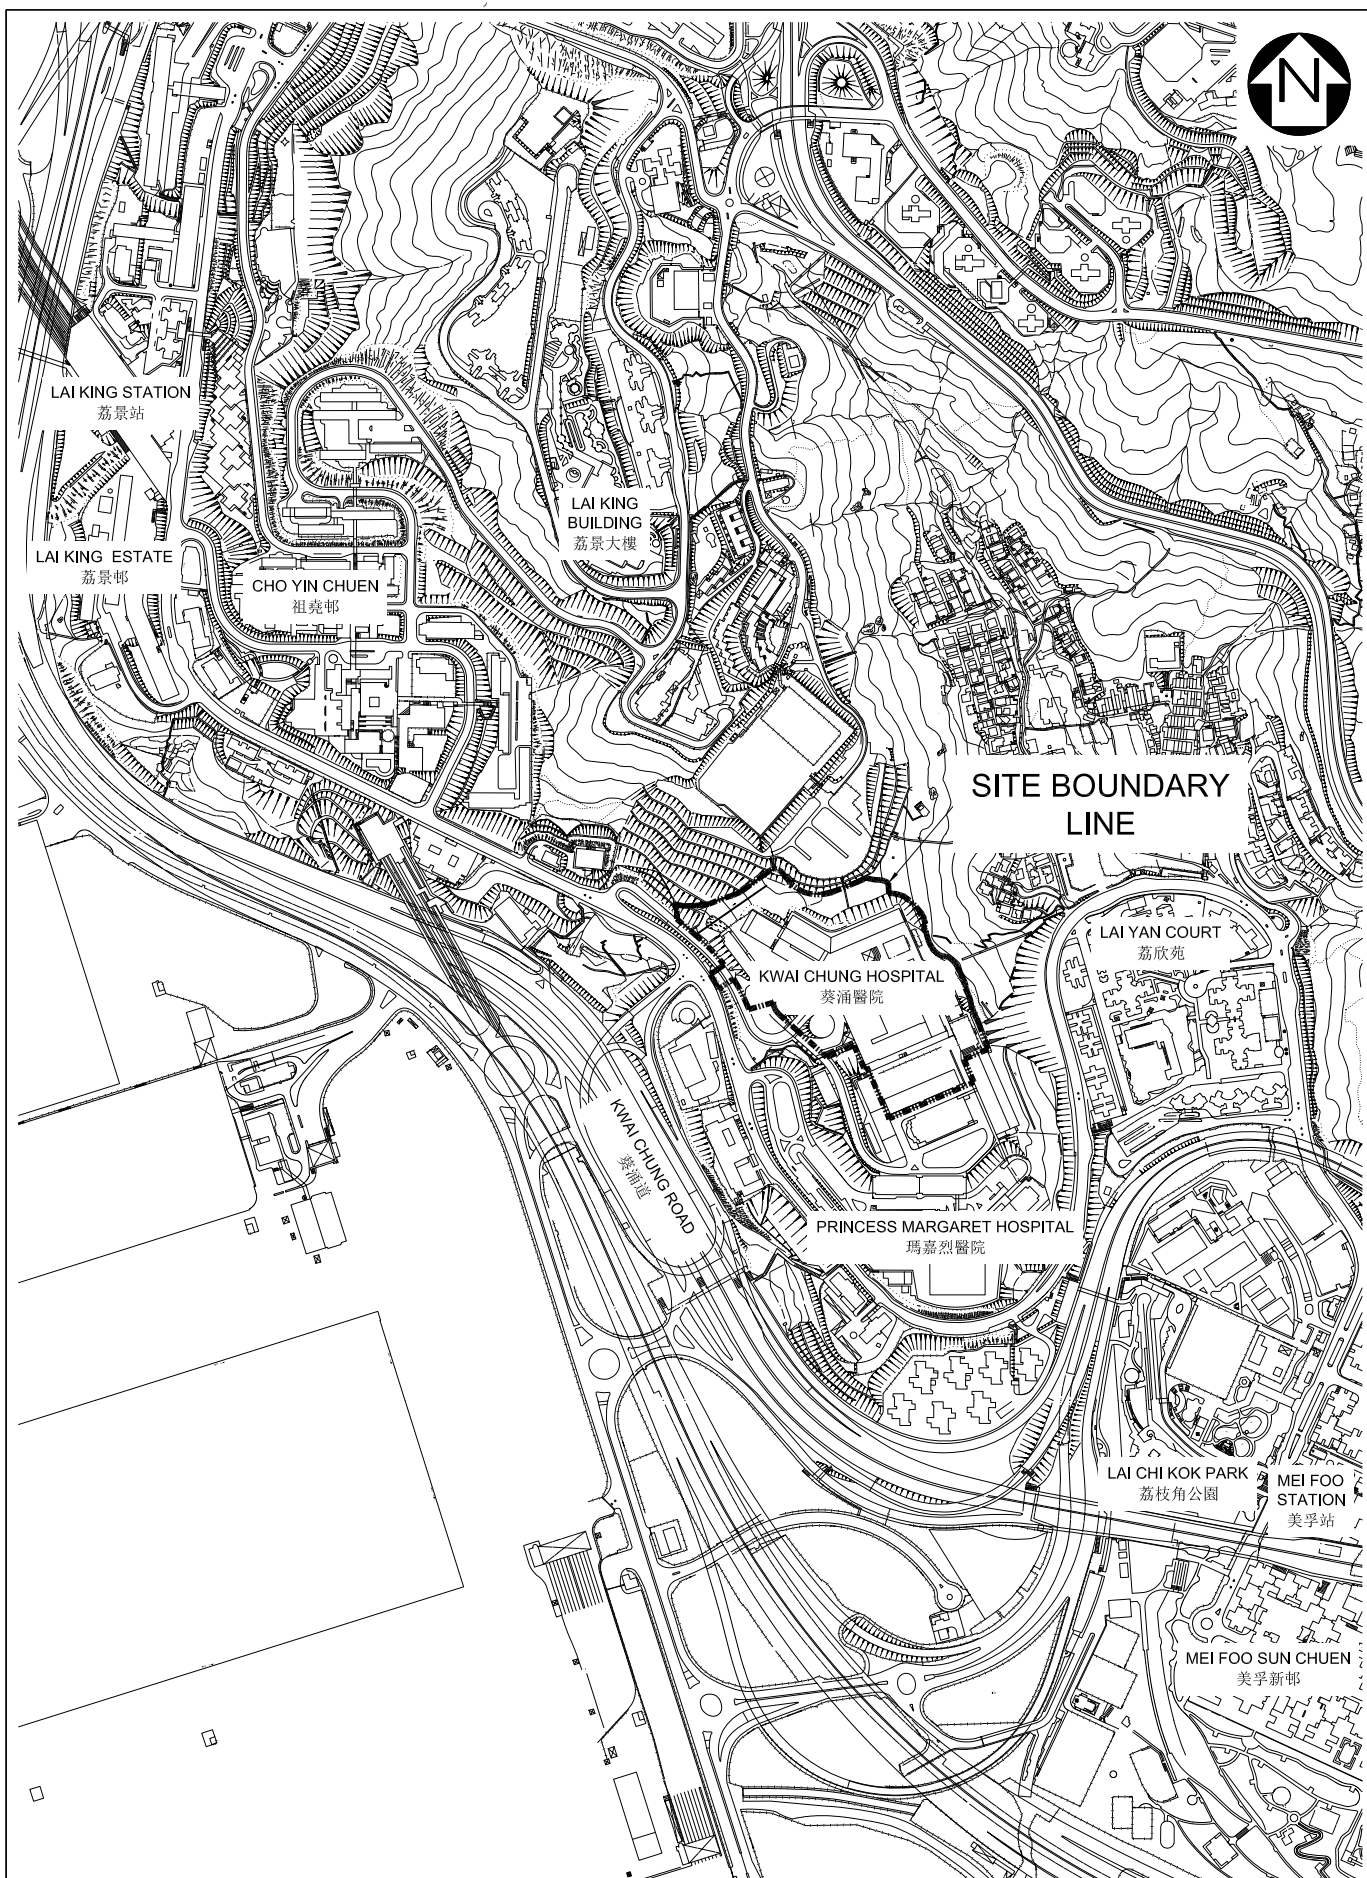

PWP NO. 081MM-1
**REDEVELOPMENT OF
KWAI CHUNG HOSPITAL**

SITE LOCATION PLAN

drawn by 繪圖

approved 覆核

office 辦事處

PROJECT MANAGEMENT BRANCH 工程策劃管理處

date 日期
11/2014

date 日期
11/2014

drawing no. 圖則編號

PMB/7787/GP001

scale 比例

**1 : 8 000
(A4)**



**ARCHITECTURAL
SERVICES
DEPARTMENT 建築署**