


KEY PLAN 位置图



SCALE 1 : 20 000 比例尺

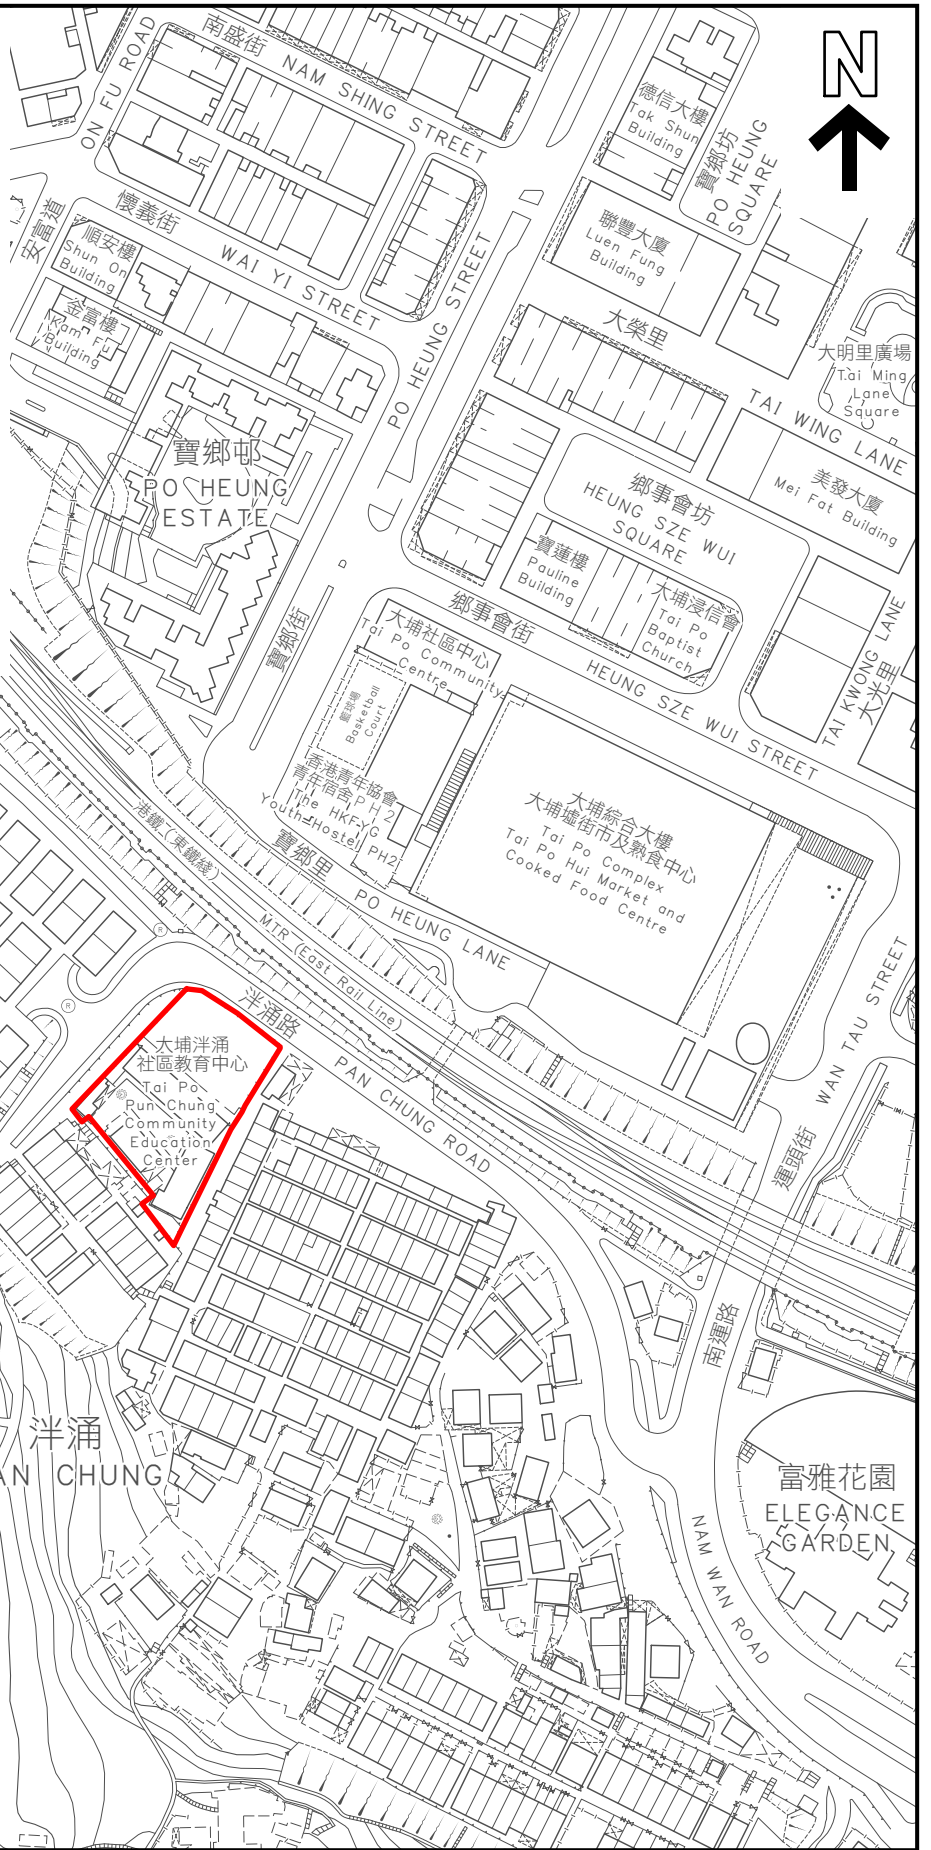


忠信里  
CHUNG SHUN LANE

洋涌  
PAN CHUNG

富雅花園  
ELEGANCE GARDEN

界线只作识别用并有待详细测量  
BOUNDARY FOR IDENTIFICATION PURPOSE ONLY  
SUBJECT TO DETAILED SURVEY

 主题地点  
SUBJECT SITE

前校舍名称  
FORMER SCHOOL NAME  
洋涌公立学校  
PUN CHUNG PUBLIC PRIMARY SCHOOL



规划署  
Planning Department

本摘要图于2026年3月31日拟备，  
所根据的资料为测量图编号  
7-NW-9A, 9B, 9C及9D  
EXTRACT PLAN PREPARED ON 31.3.2026  
BASED ON SURVEY SHEETS No.  
7-NW-9A, 9B, 9C & 9D

参考编号  
REFERENCE No.  
M/HOLS/26/8

