


KEY PLAN 位置图



SCALE 1 : 20 000 比例尺

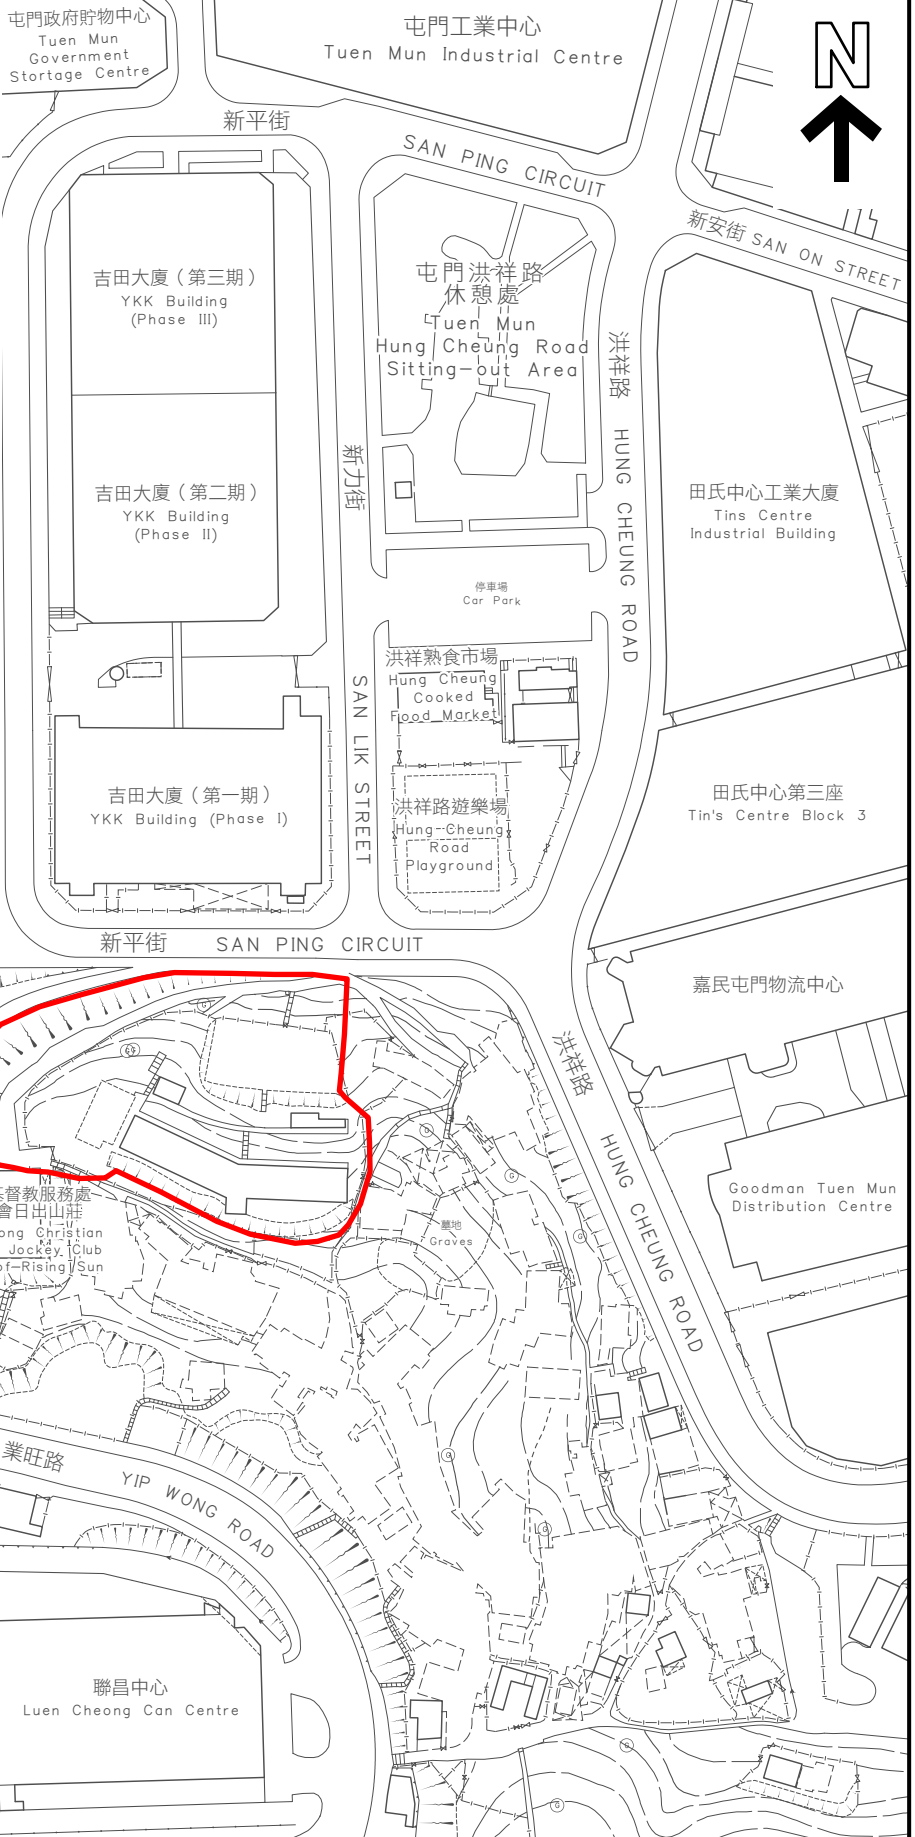

興才街 HING CHOI STREET

聖公會青山聖彼得堂 St. Peter's Church Castle Peak


聖公會青山聖彼得堂屬下幼稚園暨幼兒中心 S.K.H. - St. Peter's Church Castle Peak Kindergarten & Child Care Centre

香港基督教服務處賽馬會日出山莊 Hong Kong Christian Service Jockey Club Lodge-of-Rising Sun

業旺路 YIP WONG ROAD

聯昌中心 Luen Cheong Car Centre

界线只作识别用并有待详细测量  
BOUNDARY FOR IDENTIFICATION PURPOSE ONLY  
SUBJECT TO DETAILED SURVEY

 主题地点  
SUBJECT SITE

前校舍名称  
FORMER SCHOOL NAME  
圣西门小学  
ST. SIMON'S PRIMARY SCHOOL



规划署  
Planning Department

本摘要图于2026年3月31日拟备，  
所根据的资料为测量图编号  
5-SE-10B及10D  
EXTRACT PLAN PREPARED ON 31.3.2026  
BASED ON SURVEY SHEETS No.  
5-SE-10B & 10D

SCALE 1 : 2 000 比例尺  
米 METRES 40 0 40 80 米 METRES

参考编号  
REFERENCE No.  
M/HOLS/26/8