


KEY PLAN 位置图




SCALE 1 : 20 000 比例尺

WIP Jul 2025

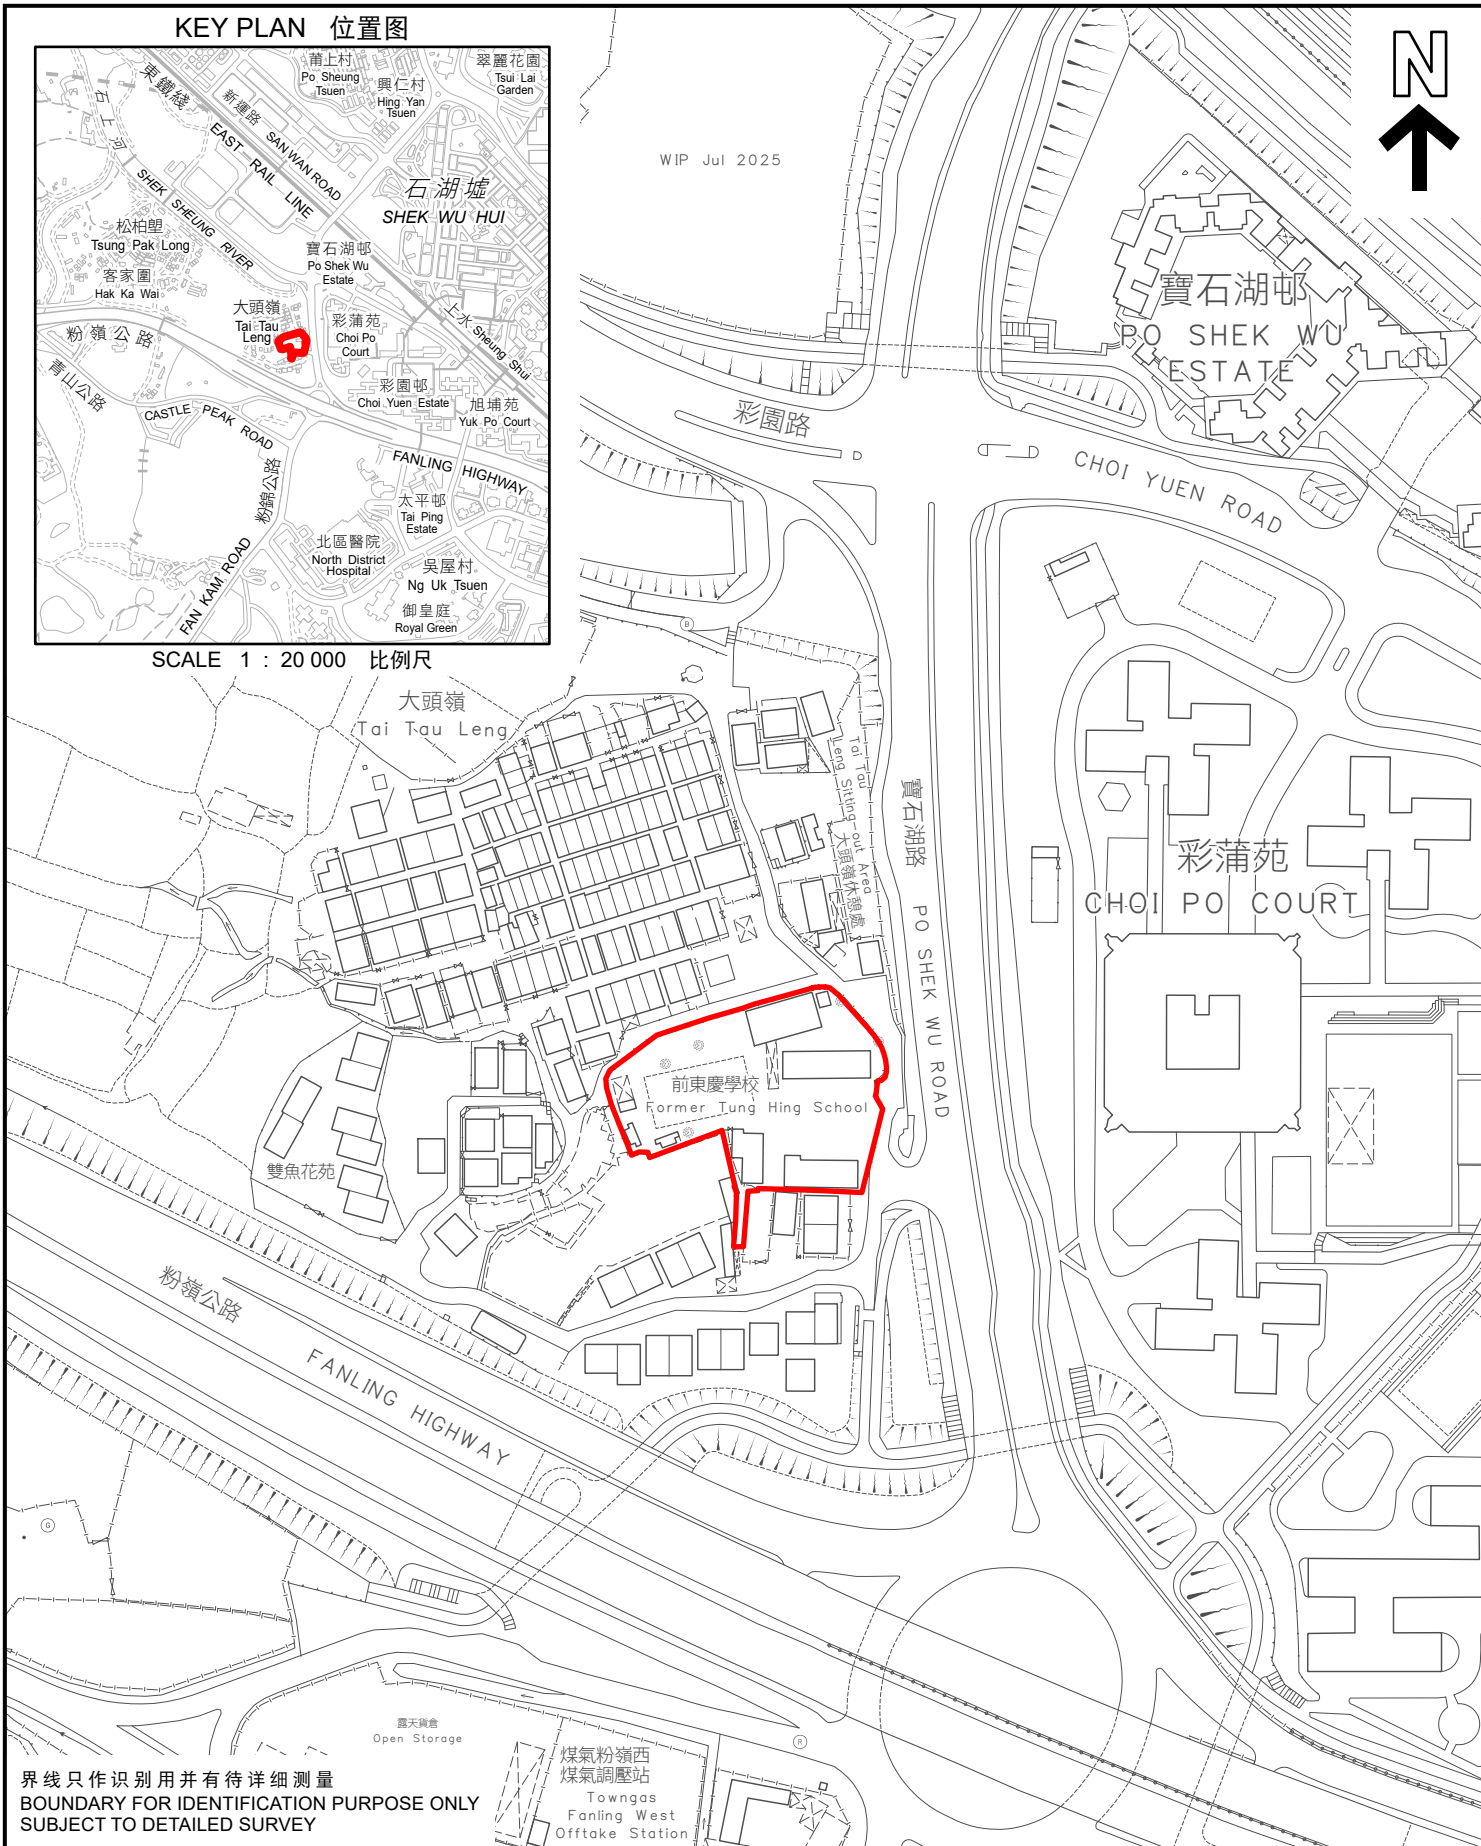

界线只作识别用并有待详细测量  
BOUNDARY FOR IDENTIFICATION PURPOSE ONLY  
SUBJECT TO DETAILED SURVEY

 主题地点  
SUBJECT SITE

前校舍名称  
FORMER SCHOOL NAME  
东庆学校  
TUNG HING SCHOOL



规划署  
Planning Department

本摘要图于2026年3月31日拟备，  
所根据的资料为测量图编号  
3-SW-6A, 6B, 6C及6D  
EXTRACT PLAN PREPARED ON 31.3.2026  
BASED ON SURVEY SHEETS No.  
3-SW-6A, 6B, 6C & 6D

参考编号  
REFERENCE No.  
M/HOLS/26/8

